


PORT OF LULEÅ



MOORING PLAN

UDDEBO OIL HARBOUR

QUAY 2 (NYA KAJEN)

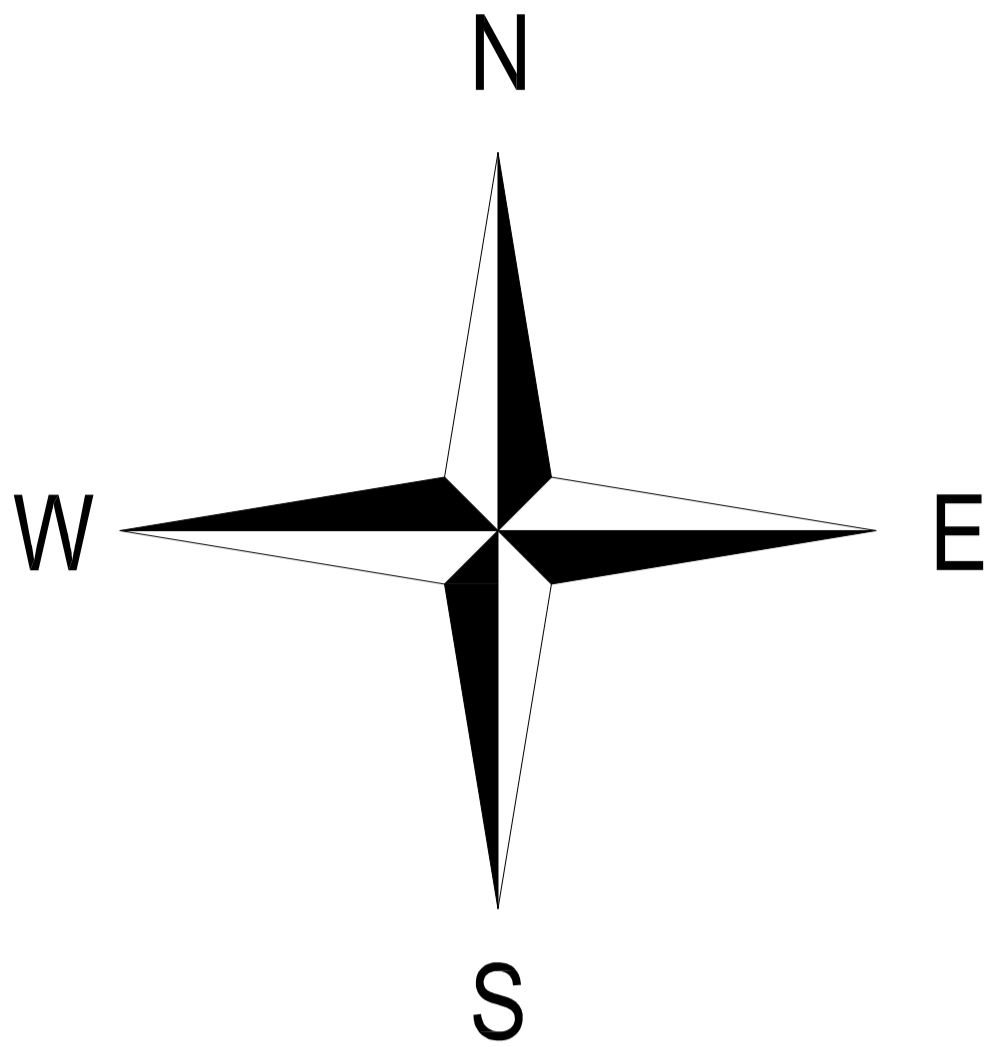

HEADLINE: 2-4 LINES (QUICK RELEASE HOOKS 75TON)
FORWARD SPRING: 1-3 LINES (BOLLARD 75TON)
BREAST LINE: 1-3 LINES (BOLLARD 50TON)
STERN LINE: 2-4 LINES (QUICK RELEASE HOOKS 150TON)
AFT SPRING: 1-3 LINES (BOLLARD 75TON)
AFT BREAST LINE: 1-3 LINES (BOLLARD 50TON)

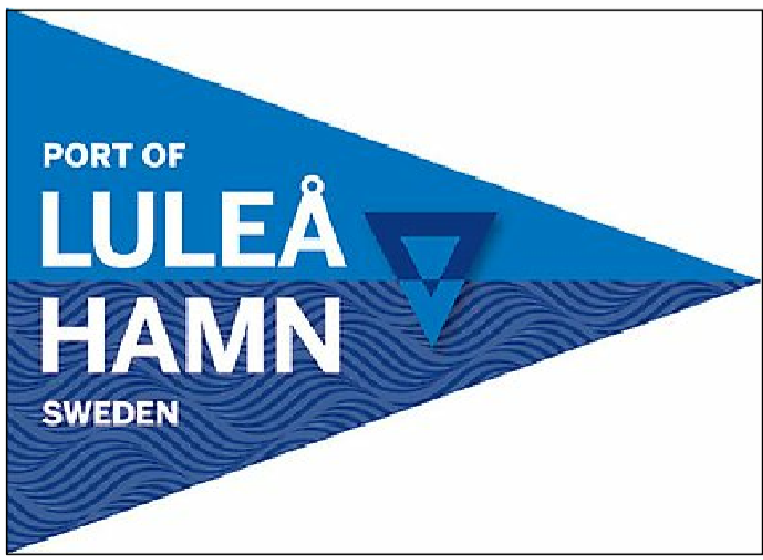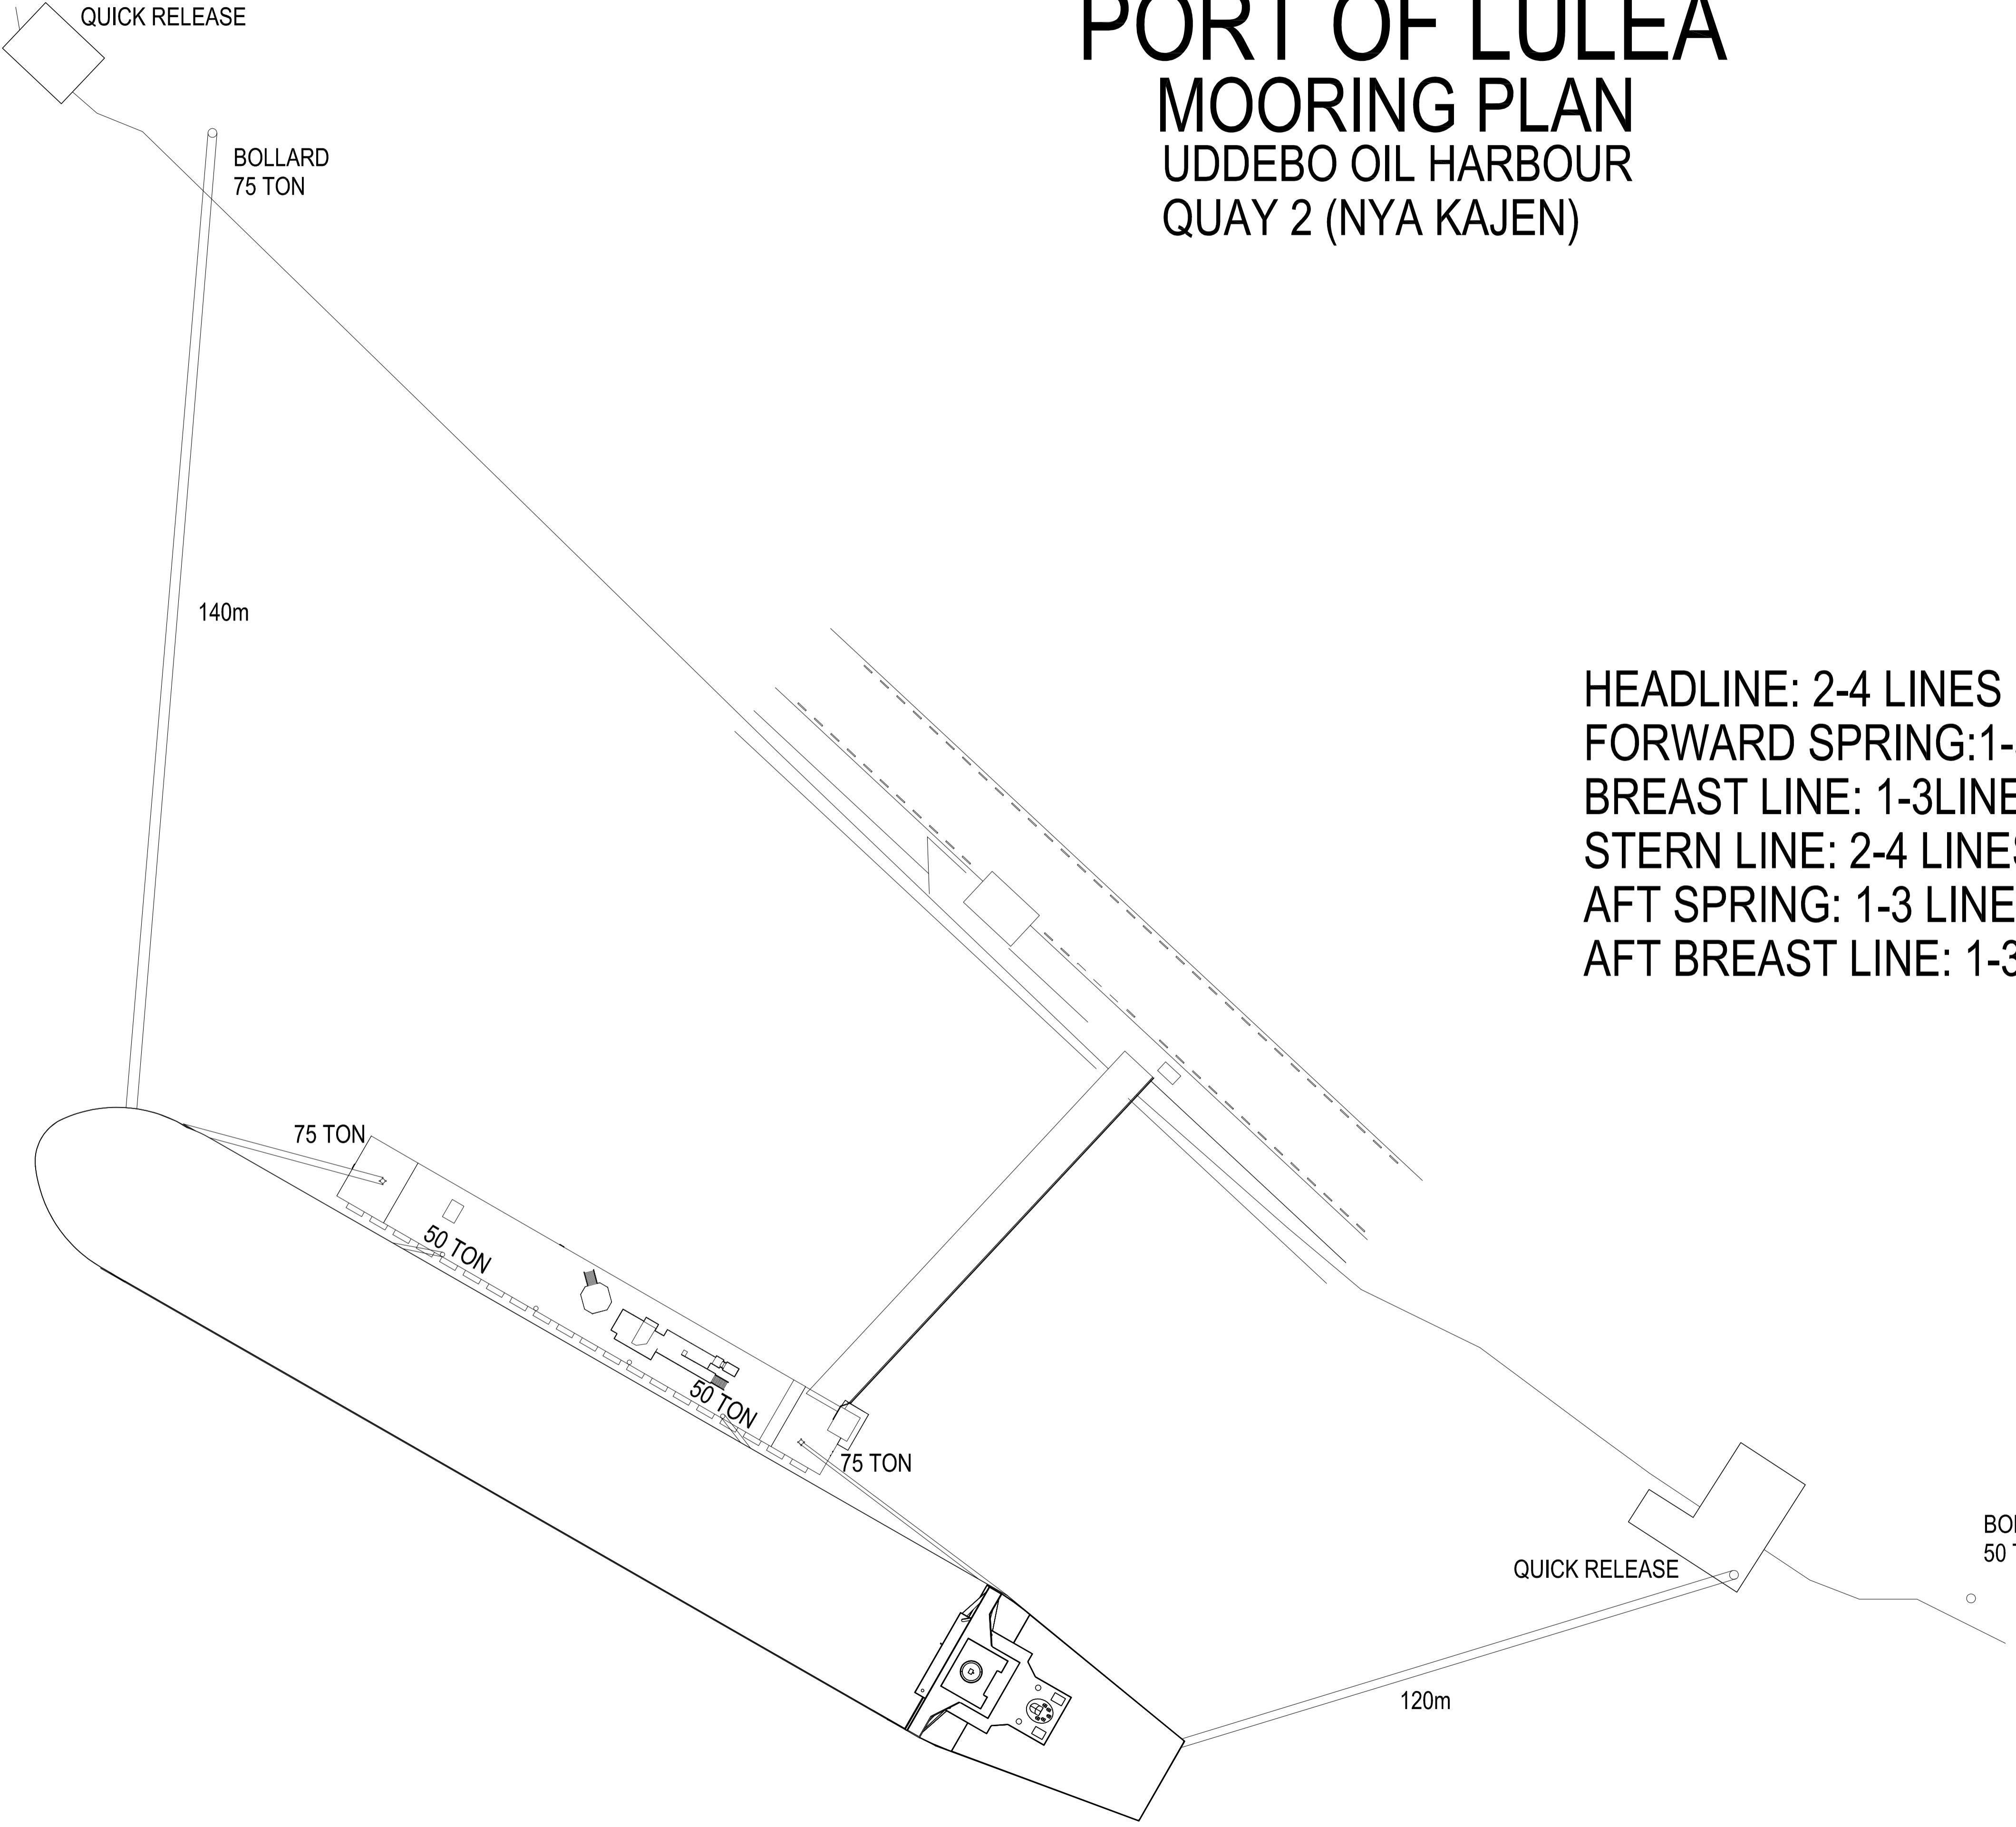

Nr	Ant	Ändring och/eller medd-nr	Datum	Inf.	Godk.
1					
2					
3					
4					
5					
6					
7					
10					
11					
12					
13					
14					
15					
16					

This document must not be copied without our written permission and the contents thereof must not be imparted to a third party nor be used for any unauthorized purpose.
 Ylihallituksen ohje: (86) 50/1975.
 672 och 673/1975.
 Geografiska institutet, Sjö- och kustskyddets förhållningsklass 8, om inte annat överenskommit.
 Detta handling är ej plan till med denna skicka. Den är ej heller delvis annan eller något obehörigen användas. Överförälsse skapas beräna med stöd av gällande lag.

Surface finish has indicated in this drawing according to SPS 472 and expressed in µm.

This drawing is performed in millimetres and all dimension elements in resistance class 8. If nothing else has been agreed.